


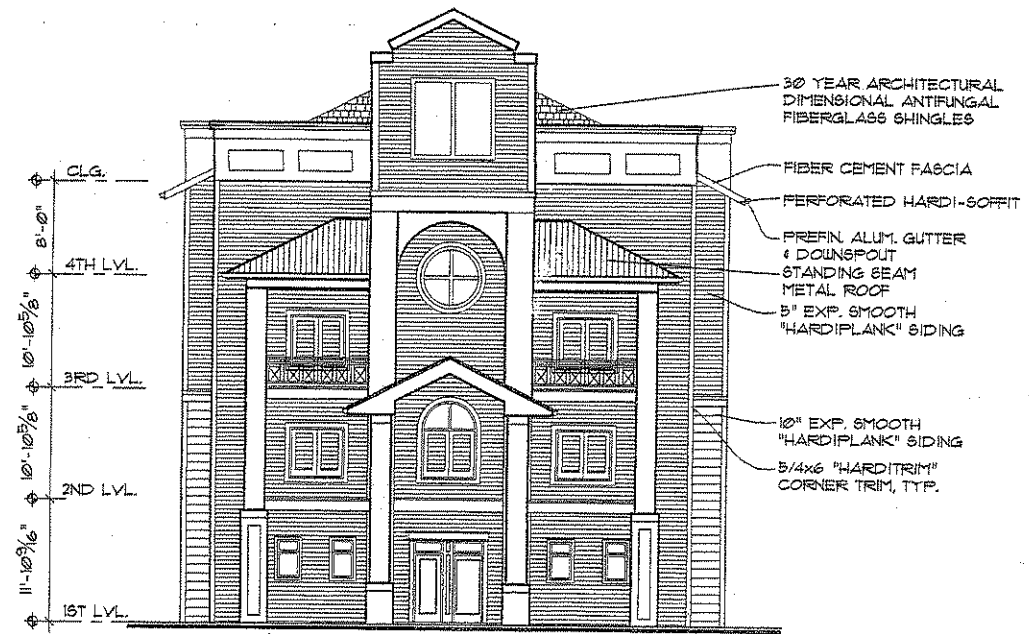


1 BUILDING B SOUTH ELEVATION  
1/8" = 1'-0"



2 BUILDING B EAST ELEVATION  
1/8" = 1'-0"




PROJECT: 2005-029  
DATE: 10/10/07  
DRAWN BY: J.L.S.  
CHECKED BY: J.L.S.  
MARTIN RILEY ASSOCIATES - ARCHITECTS, P.C.  
205 CHURCH STREET SUITE 200 DECATUR, GEORGIA 30003-59 404-73-2800  
THE CHANNEL AT BOWEN  
HAWAIIAN, SOUTH CAROLINA

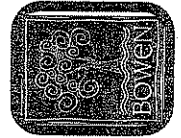

MARTIN RILEY ASSOCIATES - ARCHITECTS, P.C.  
205 CHURCH STREET SUITE 200 DECATUR, GEORGIA 30003-59 404-73-2800  
THE CHANNEL AT BOWEN  
HAWAIIAN, SOUTH CAROLINA  
ELEVATIONS - BUILDING B

**MARTIN RILEY**  
A3.13  
RELEASED FOR CONSTRUCTION

**BOWEN**  
**CHANNEL BLDGS.**  
**AMENITY BLDG. - ELEVATIONS**

 

PLOTTED: Oct 01, 2007 3:45pm LOCATION: P:\Vroom\2005-029\_HAWAIIAN\_S.C. 2005-029\_A313.dwg Plotted By: dthompson - Copyright 2007


PL011ED- Dct 01, 2007 - 3:46pm LDCATION: P:\Vrenn\2005-029\_HANAHAN\_SC\2005-029\_A314.dwg Plotted By dthompson - Copyright 2007




1 BUILDING B NORTH ELEVATION  
1/8" = 1'-0"



PROJECT	2005-029
DATE	10/01/07
DRAWN BY / CHECKED BY	TLG, DET

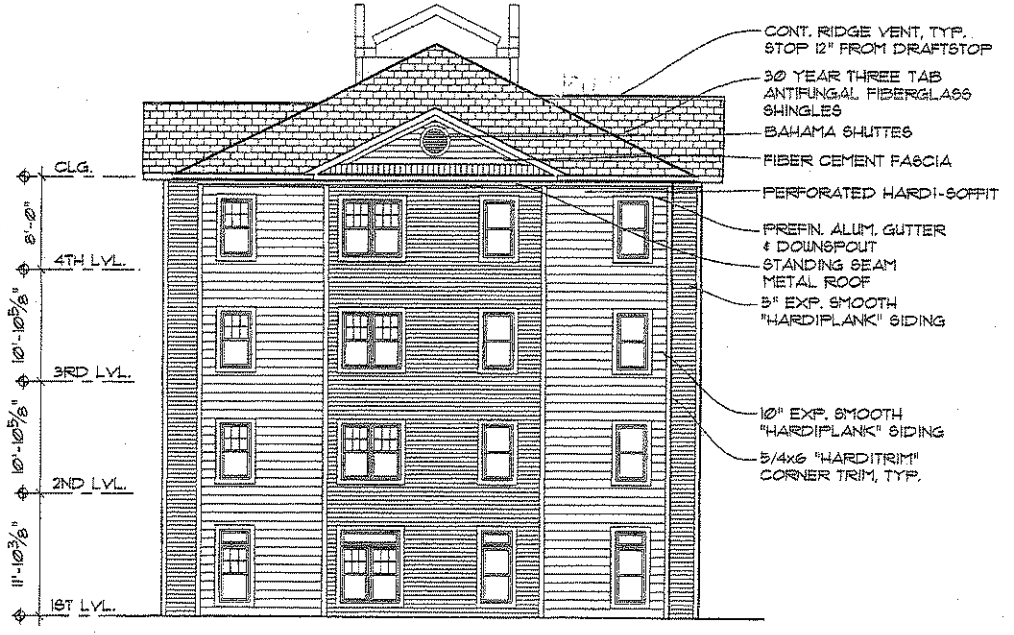

2 BUILDING B WEST ELEVATION  
1/8" = 1'-0"

 

CHANNEL BLDGS.  
AMENITY BLDG. - ELEVATIONS

MARTIN RILEY ASSOCIATES - ARCHITECTS, P.C.  
25 CHURCH STREET SUITE 200 DECATUR, GEORGIA 30030-39 404-373-2800

THE CHANNEL AT BOWEN  
HANAHAN, SOUTH CAROLINA

ELEVATIONS - BUILDING B

RELEASED FOR CONSTRUCTION

